


MAIN LEVEL FLOOR PLAN

ALL DRAWINGS AND SPECIFICATIONS FOR THIS PROJECT ARE THE SOLE PROPERTY OF DESTINATION YACHTS INC. THEY SHALL BE USED ONLY WITH RESPECT TO THIS PROJECT. ANY USE OR REPRODUCTION OF THIS DRAWING IN WHOLE OR PART BY ANY MEANS IS STRICTLY PROHIBITED, EXCEPT WITH WRITTEN CONSENT.

© Copyright 2012, Destination Yachts Inc.

SCALE: AS NOTED	V-Series	DRAWN BY: JEREMY
DATE: AS NOTED	SIZE: 16' x 73'	BOAT # 179
FOR: DESTINATION VACATIONS SHARED OWNERSHIP		
Destination Yachts, Inc. www.destinationyachts.com		DRAWING NUMBER: 1

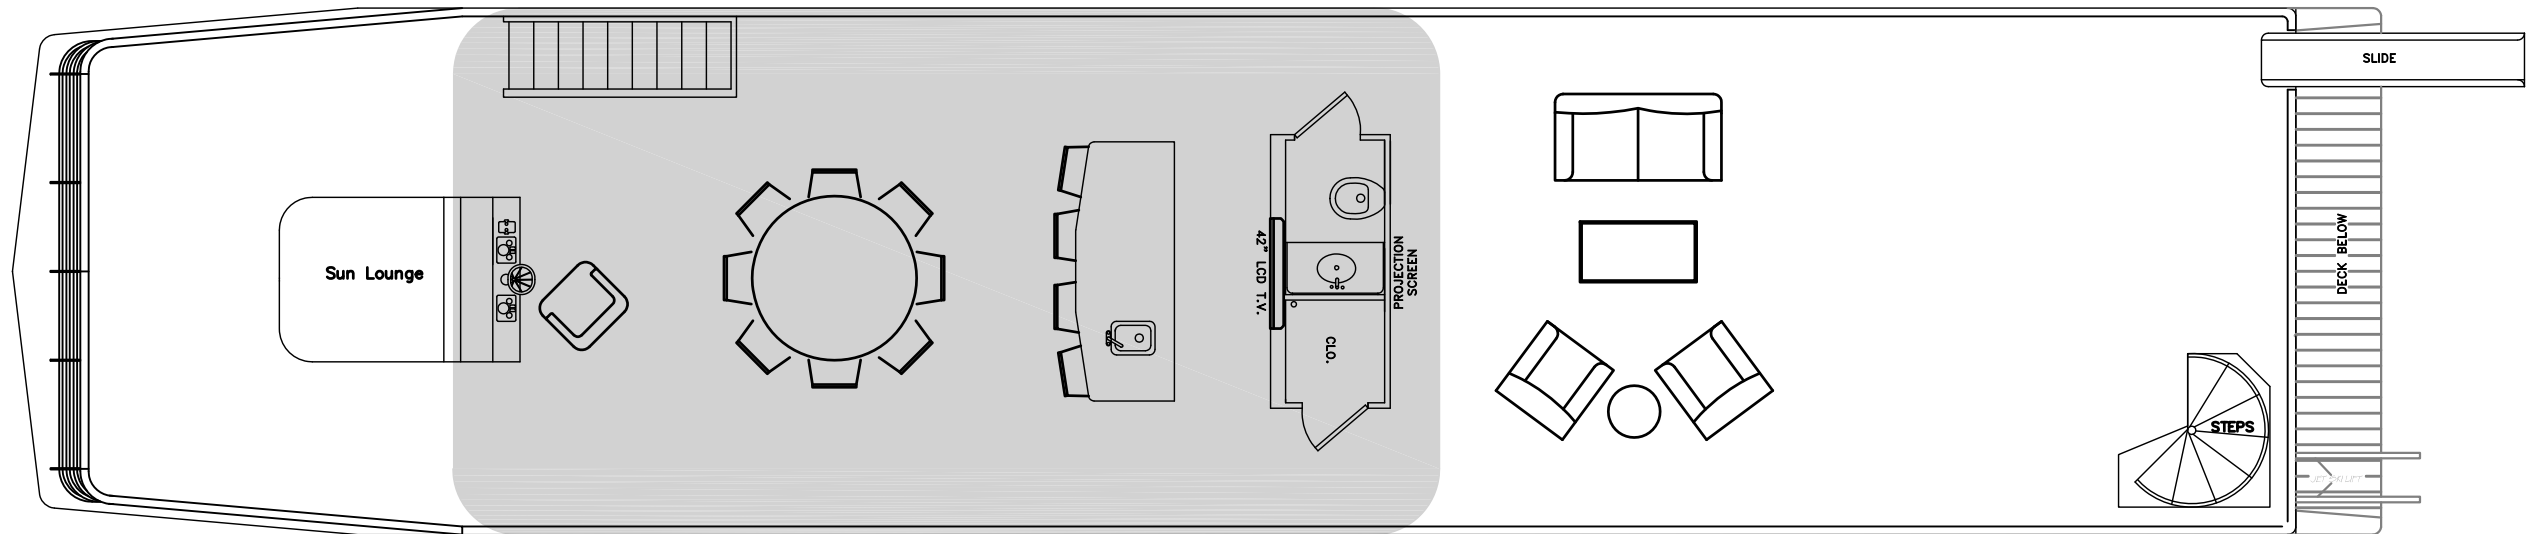

ALL DRAWINGS AND SPECIFICATIONS FOR THIS PROJECT ARE THE SOLE PROPERTY OF DESTINATION YACHTS INC. THEY SHALL BE USED ONLY WITH RESPECT TO THIS PROJECT. ANY USE OR REPRODUCTION OF THIS DRAWING IN WHOLE OR PART BY ANY MEANS IS STRICTLY PROHIBITED, EXCEPT WITH WRITTEN CONSENT.

© Copyright 2012, Destination Yachts Inc.

UPPER DECK		
SCALE: AS NOTED	V-Series	DRAWN BY: JEREMY
DATE: AS NOTED	SIZE: 16' x 73'	BOAT # 179
FOR: DESTINATION VACATIONS SHARED OWNERSHIP		
Destination Yachts, Inc. www.destinationyachts.com		DRAWING NUMBER: 1